


1 : 500
N O R D

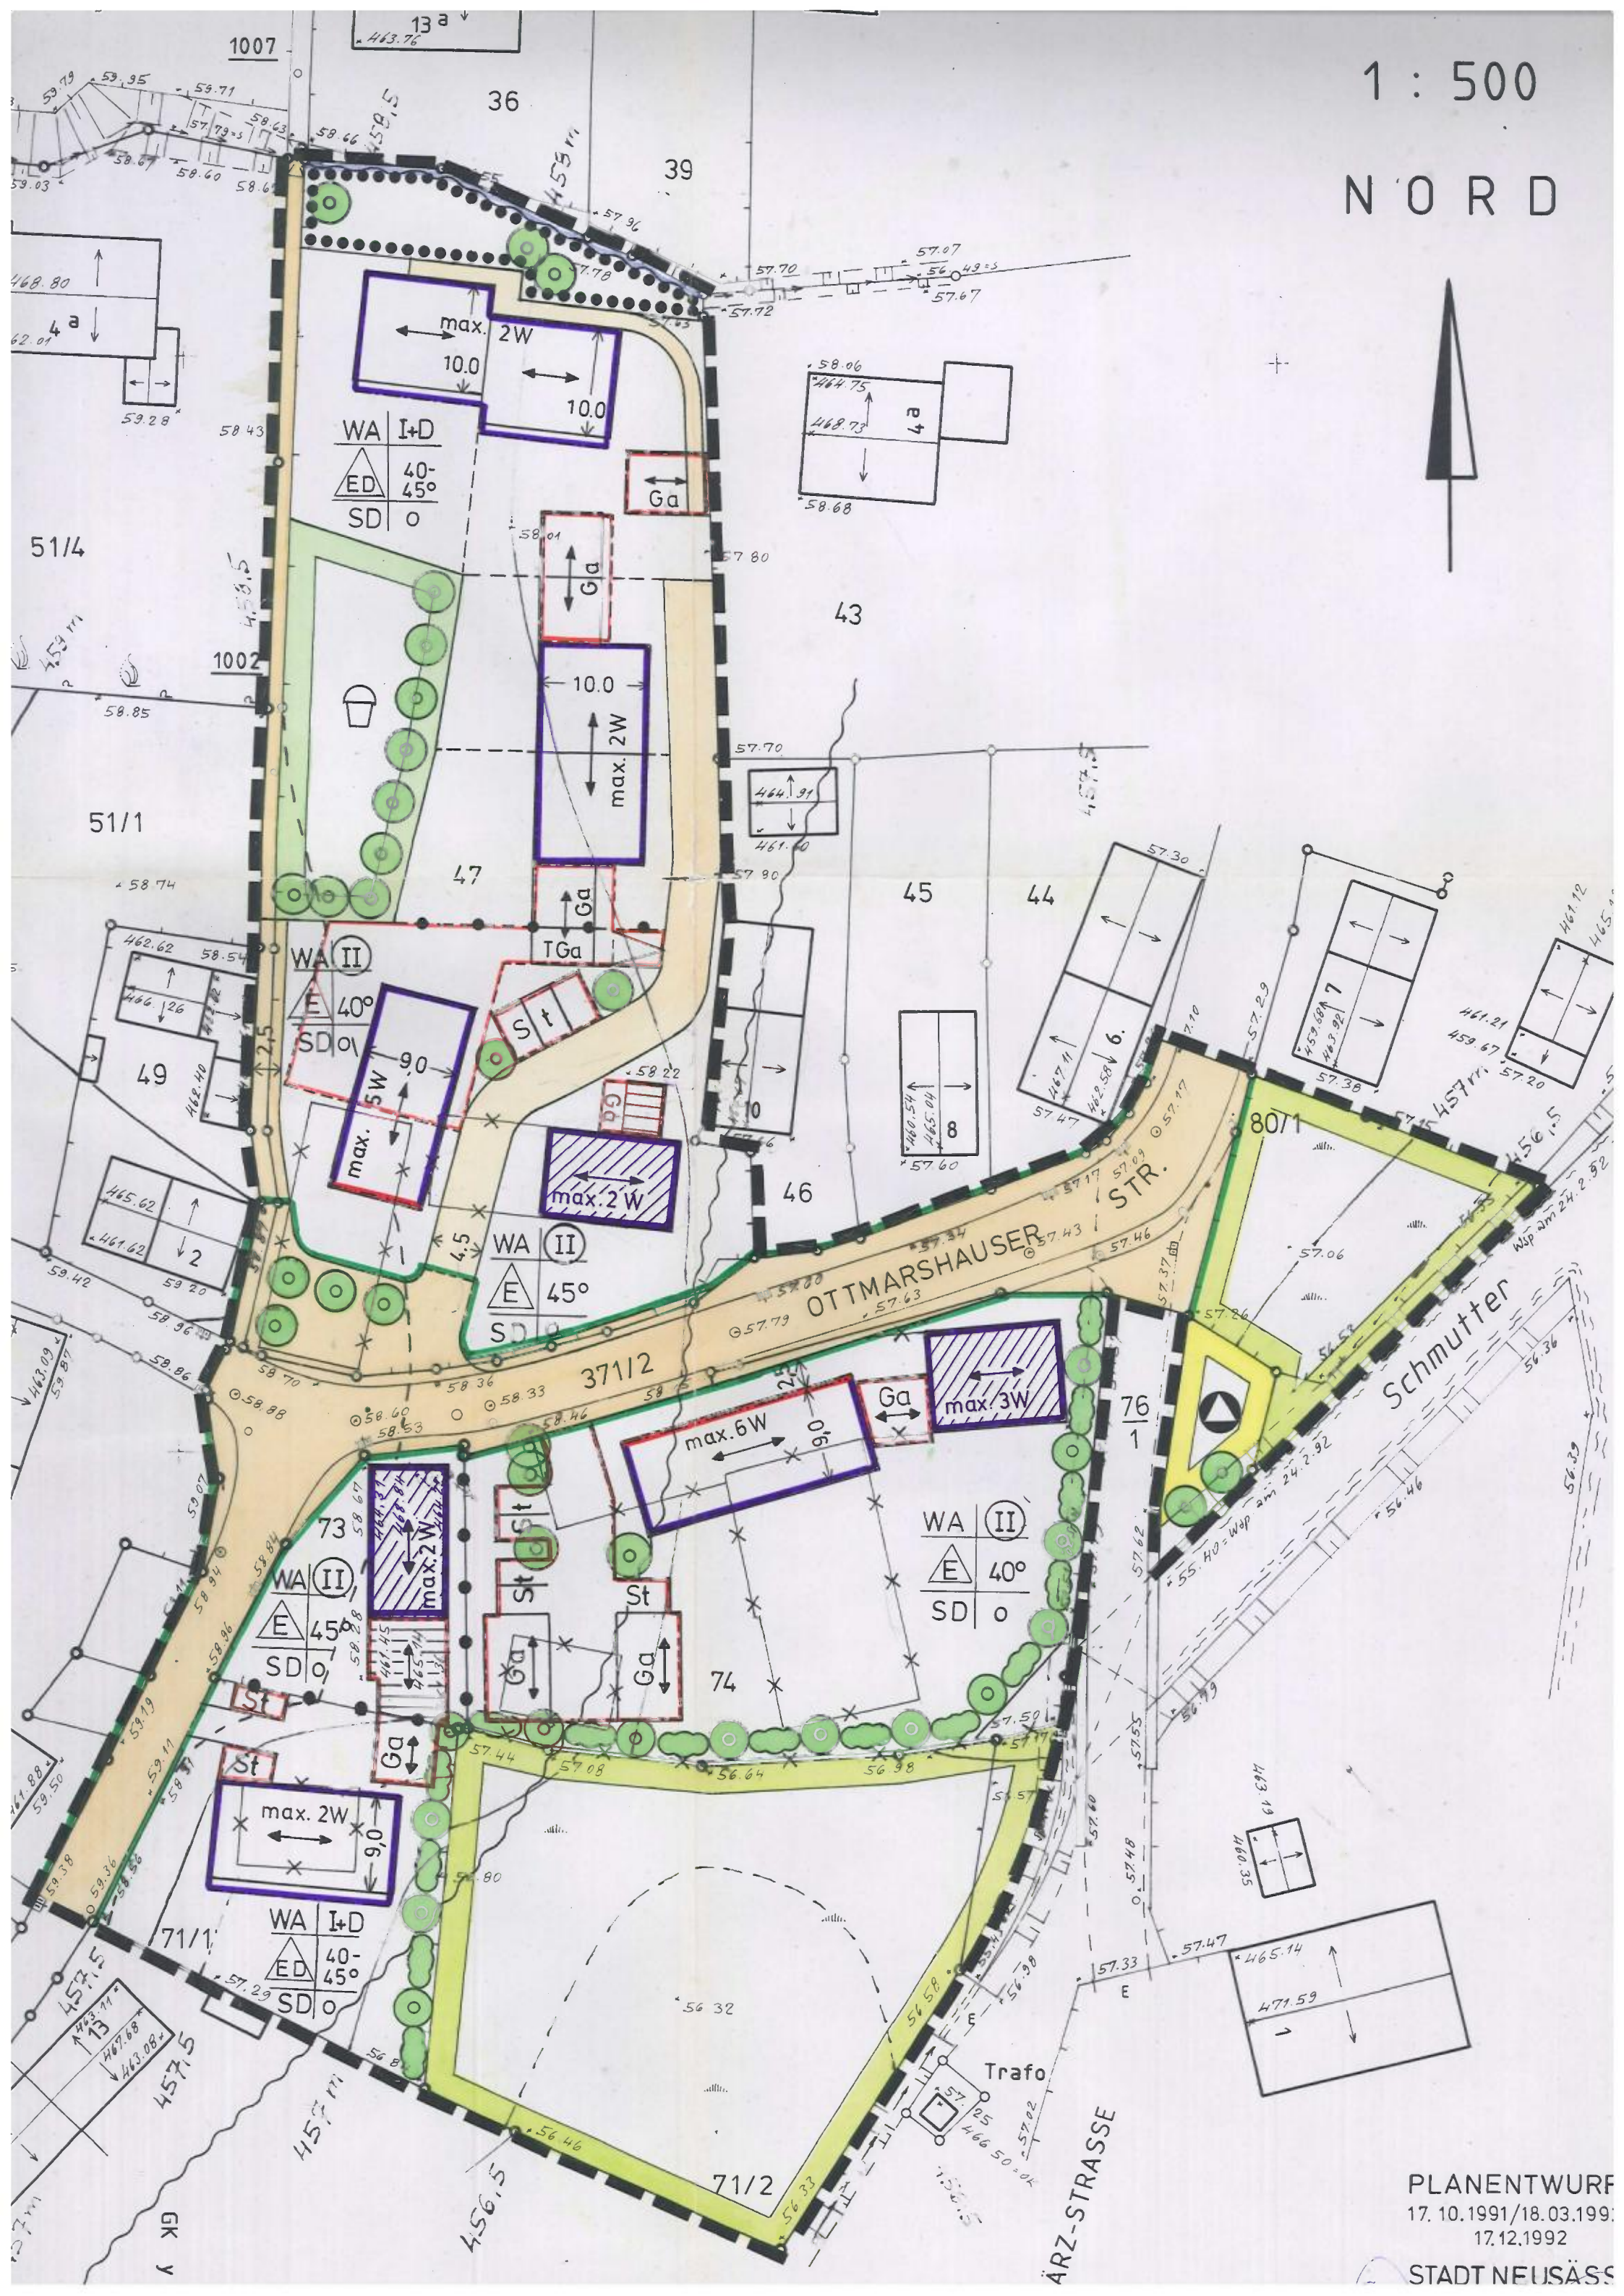

PLANENTWURF
17.10.1991/18.03.1992
17.12.1992
STADT NEUSÄSS